


SERIES 50 WINE WASTE TREATMENT PLANT

Certified Product
 Australian Standard
 A.S.1546.1-1998

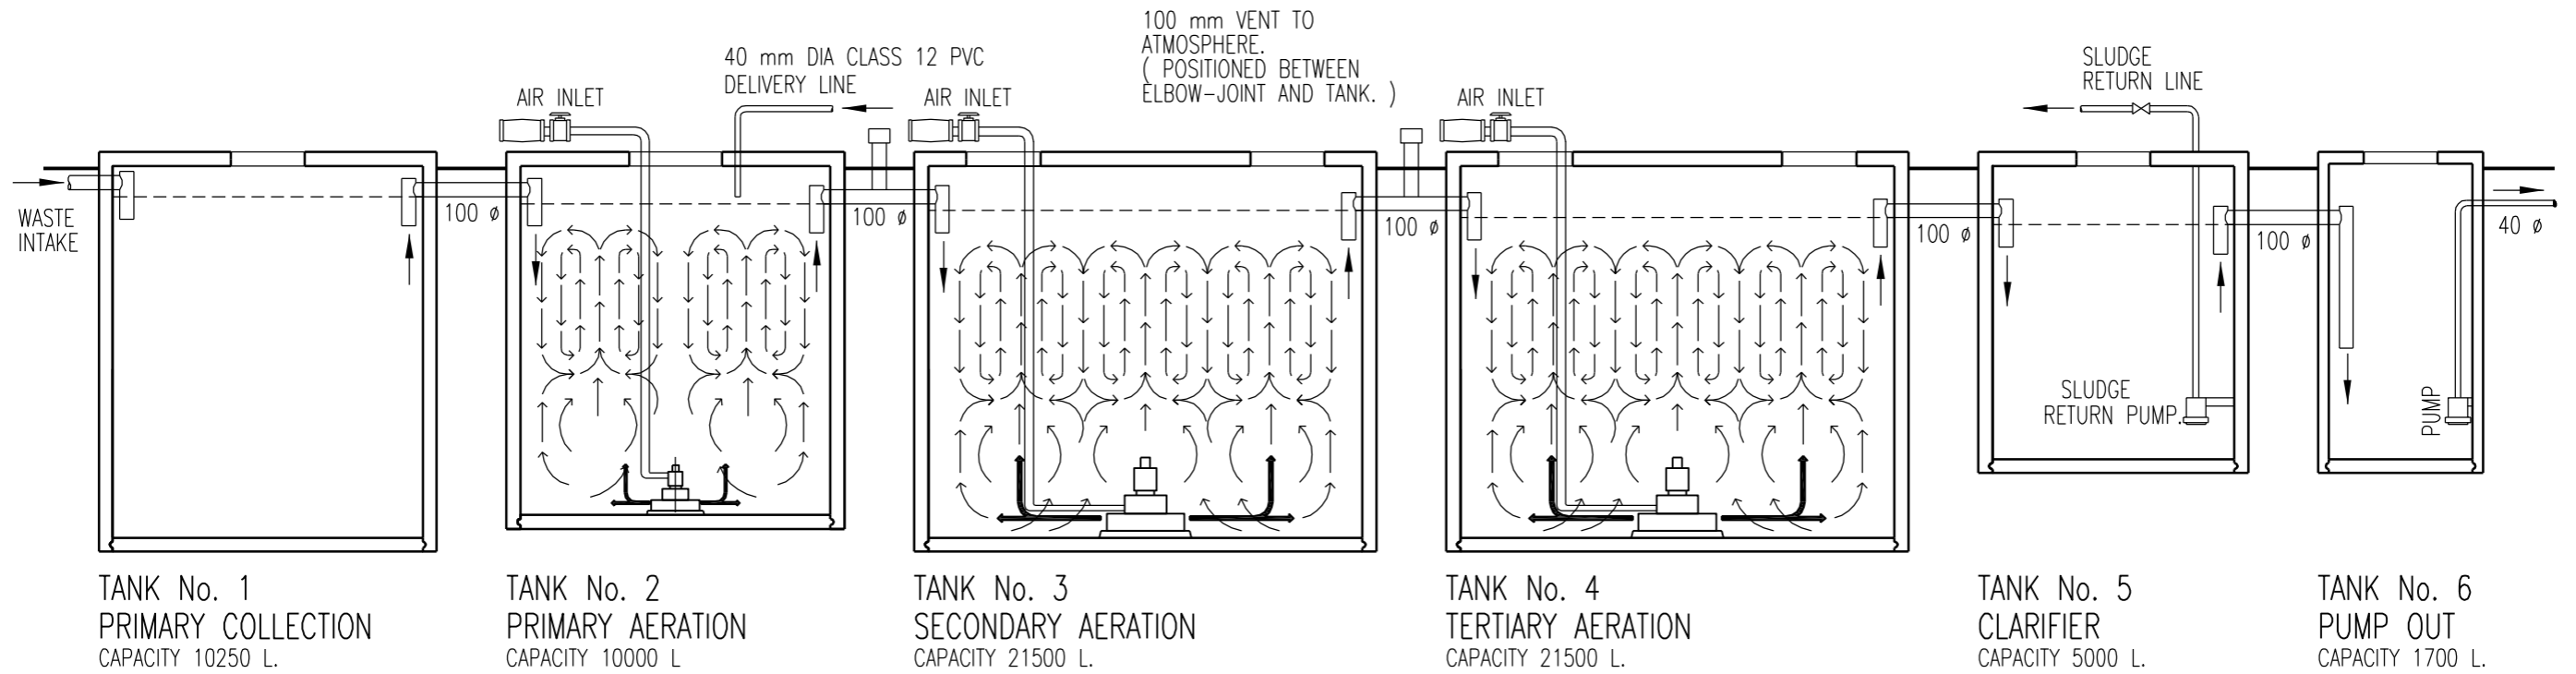

ELEVATION

SCALE 1 = 50 TANK SPACING IS 500 mm TYPICAL.

OTHER VARIABLES ON APPLICATION



COPYRIGHT
 SEPTTECH INDUSTRIES AUSTRALIA
 Pty. Ltd.

14 BURGESS ROAD, BAYSWATER NORTH
 VICTORIA, AUSTRALIA. 3153
 Ph. (03) 9729 0966

TITLE



APPROVED

DWG. No.
 SEP-WW-50